


Ingleburn

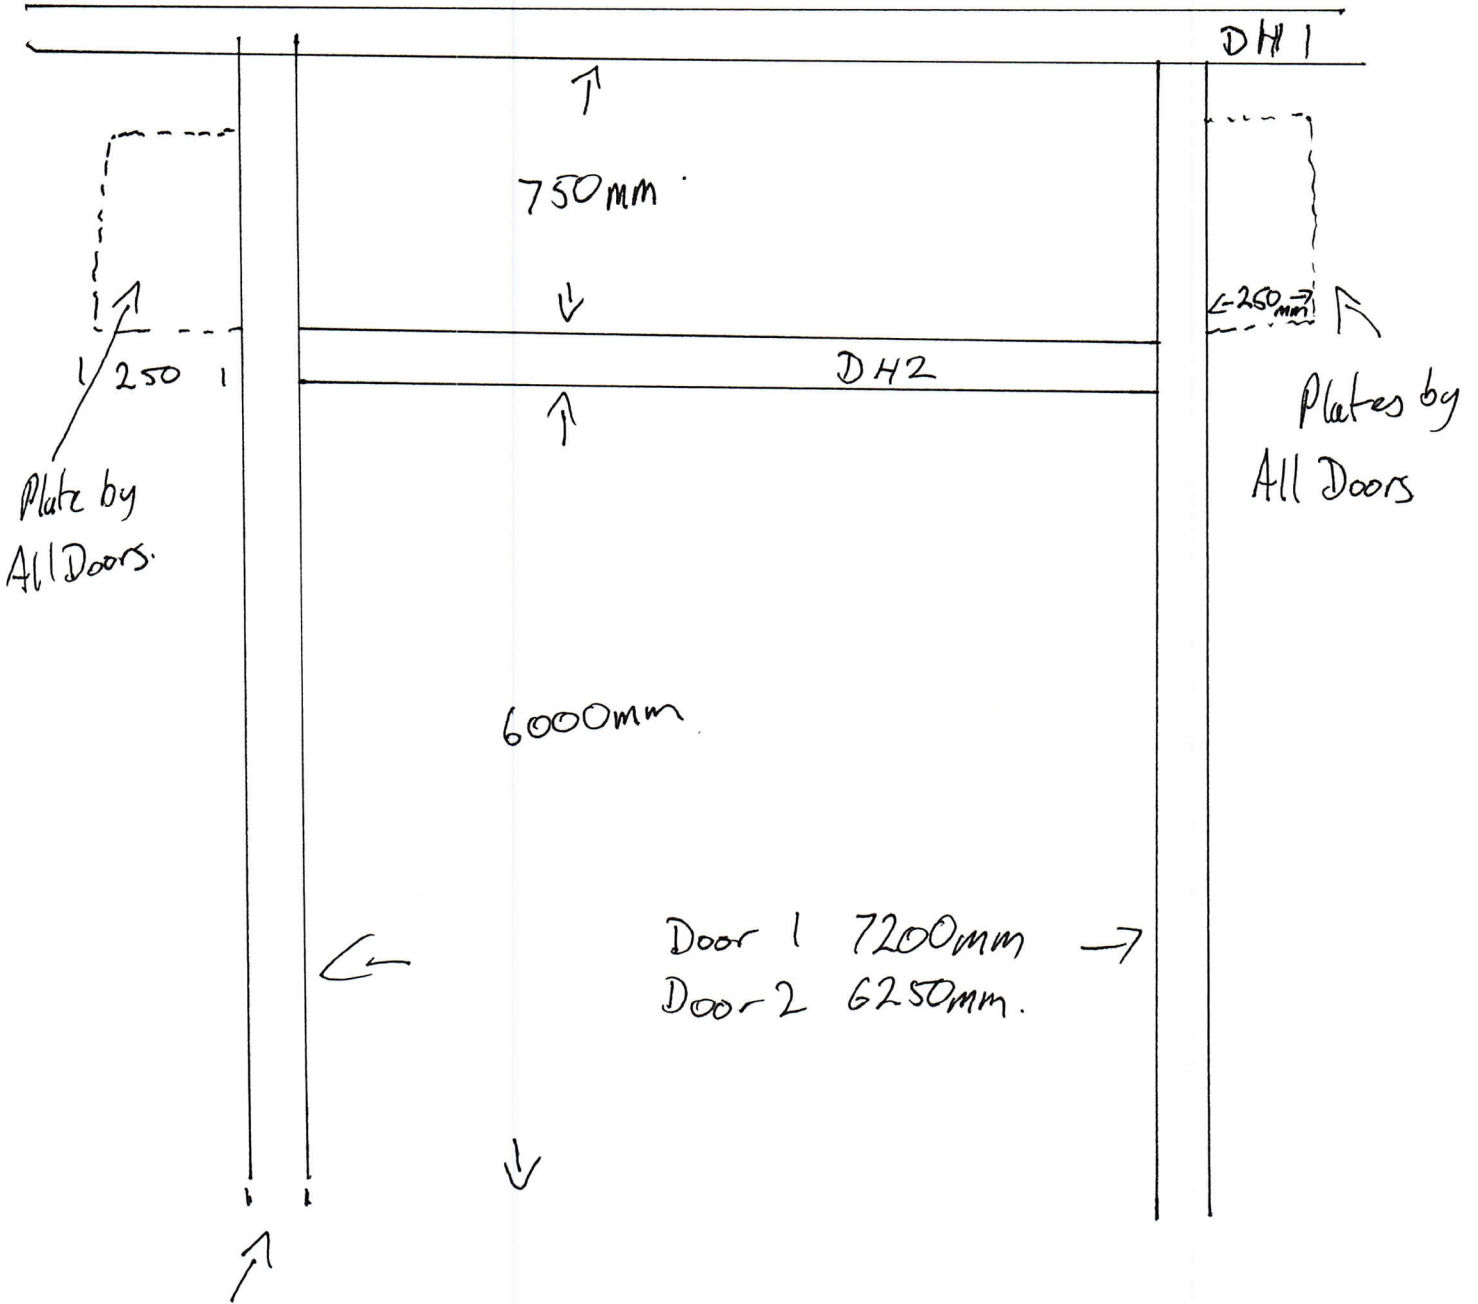

Need Width

Minimum 100mm clear from inside.

